


RS = 3.3 afra07  
Torrente Afra

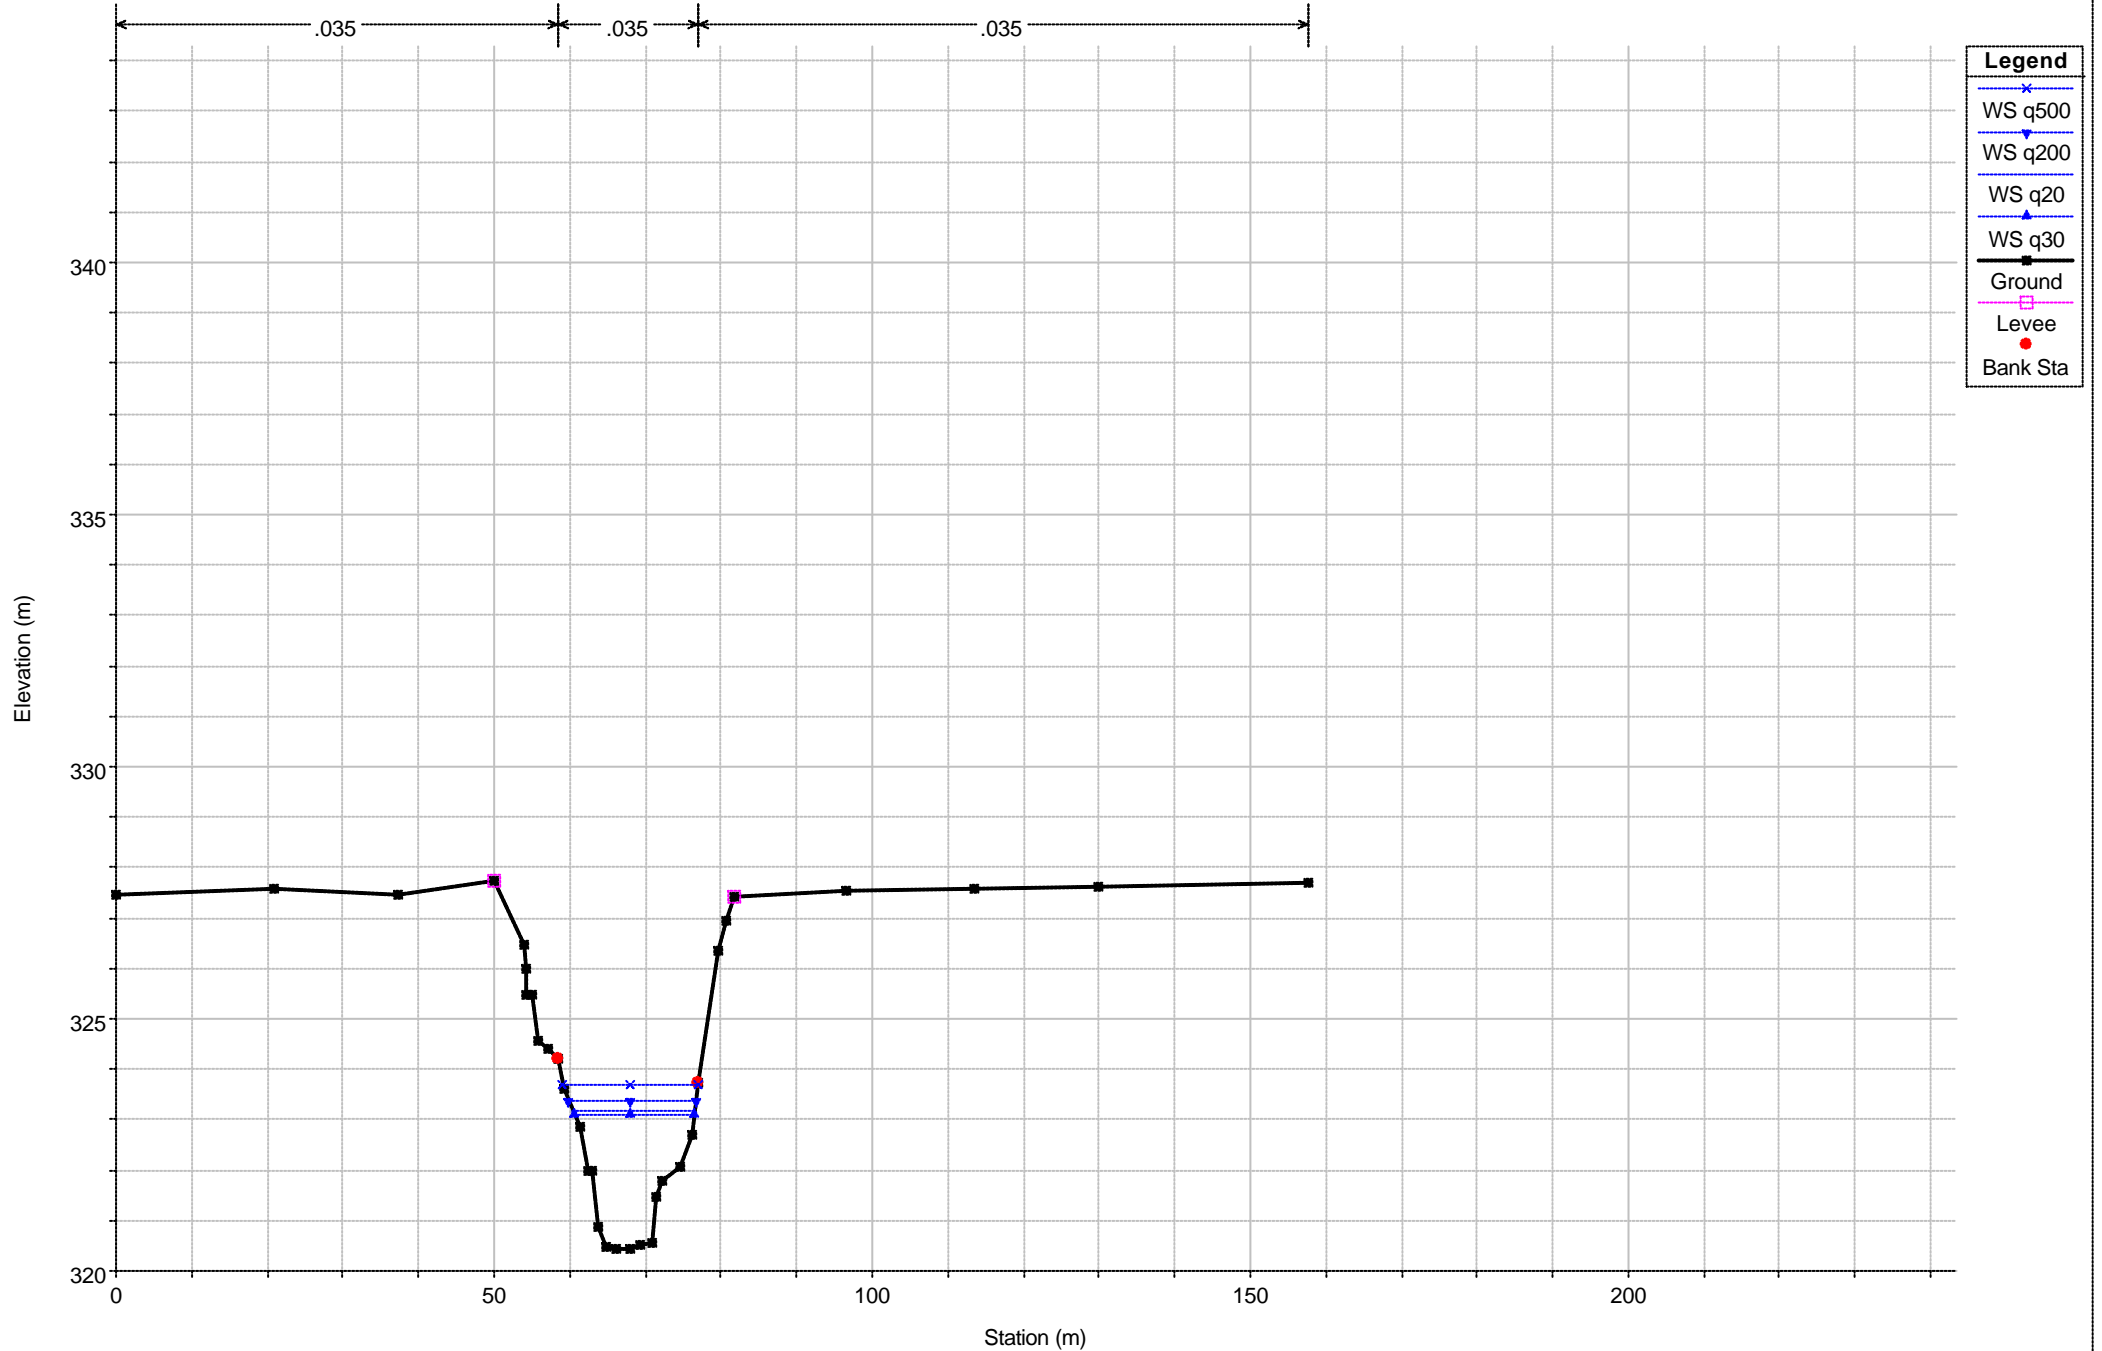

1 cm Horiz. = 10 m 1 cm Vert. = 1.5 m