


RS = 6.3 afra05copia

Torrente Afra

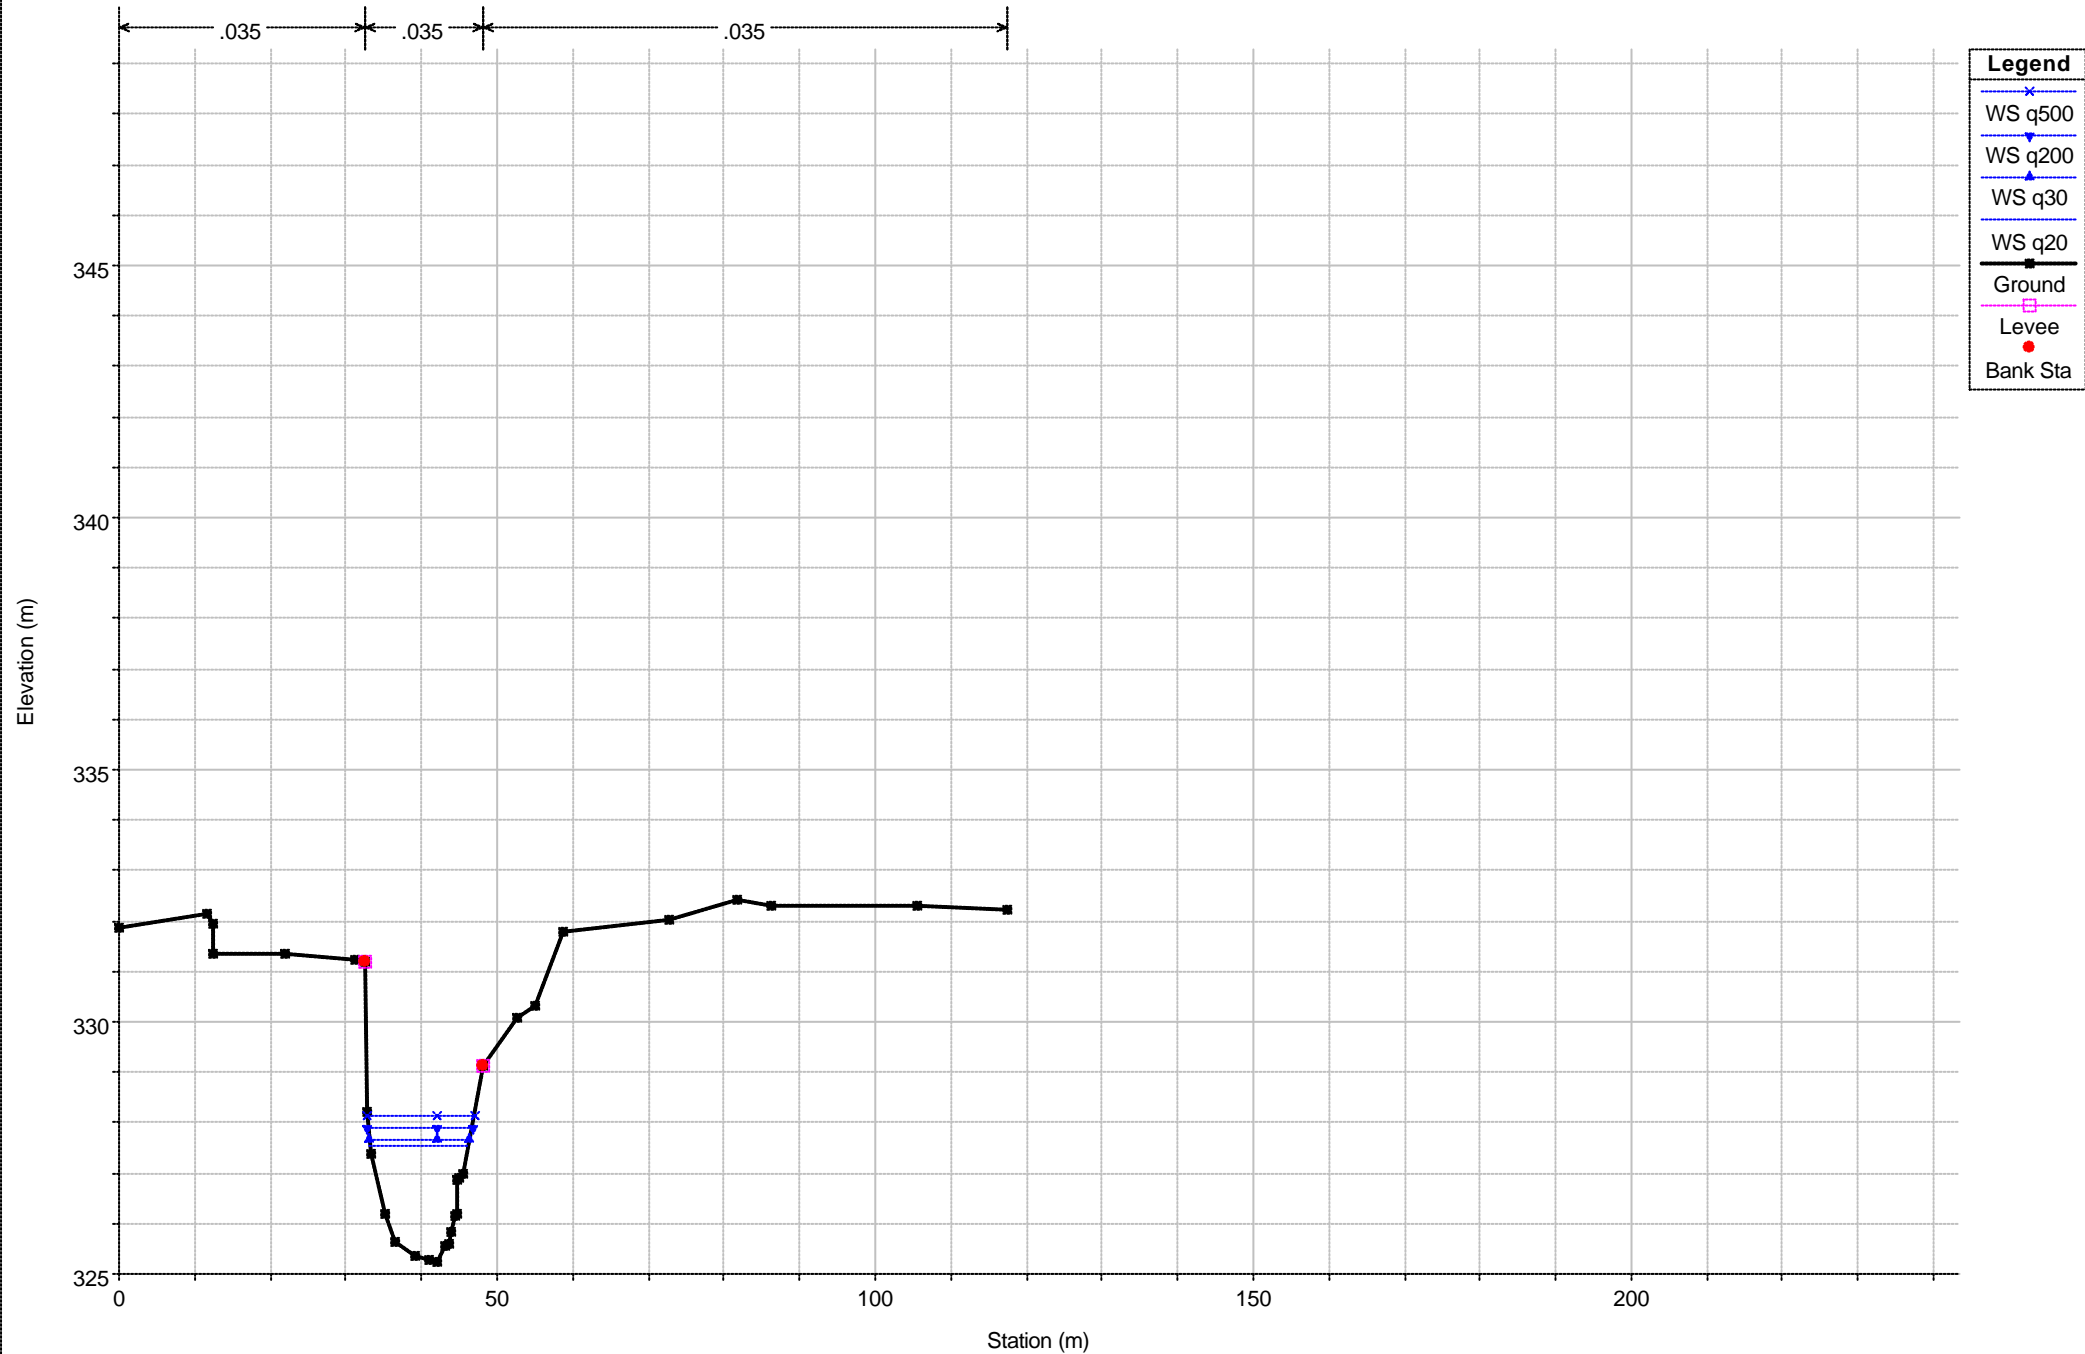

1 cm Horiz. = 10 m 1 cm Vert. = 1.5 m