


RS = 0.04 afra13M
Torrente Afra

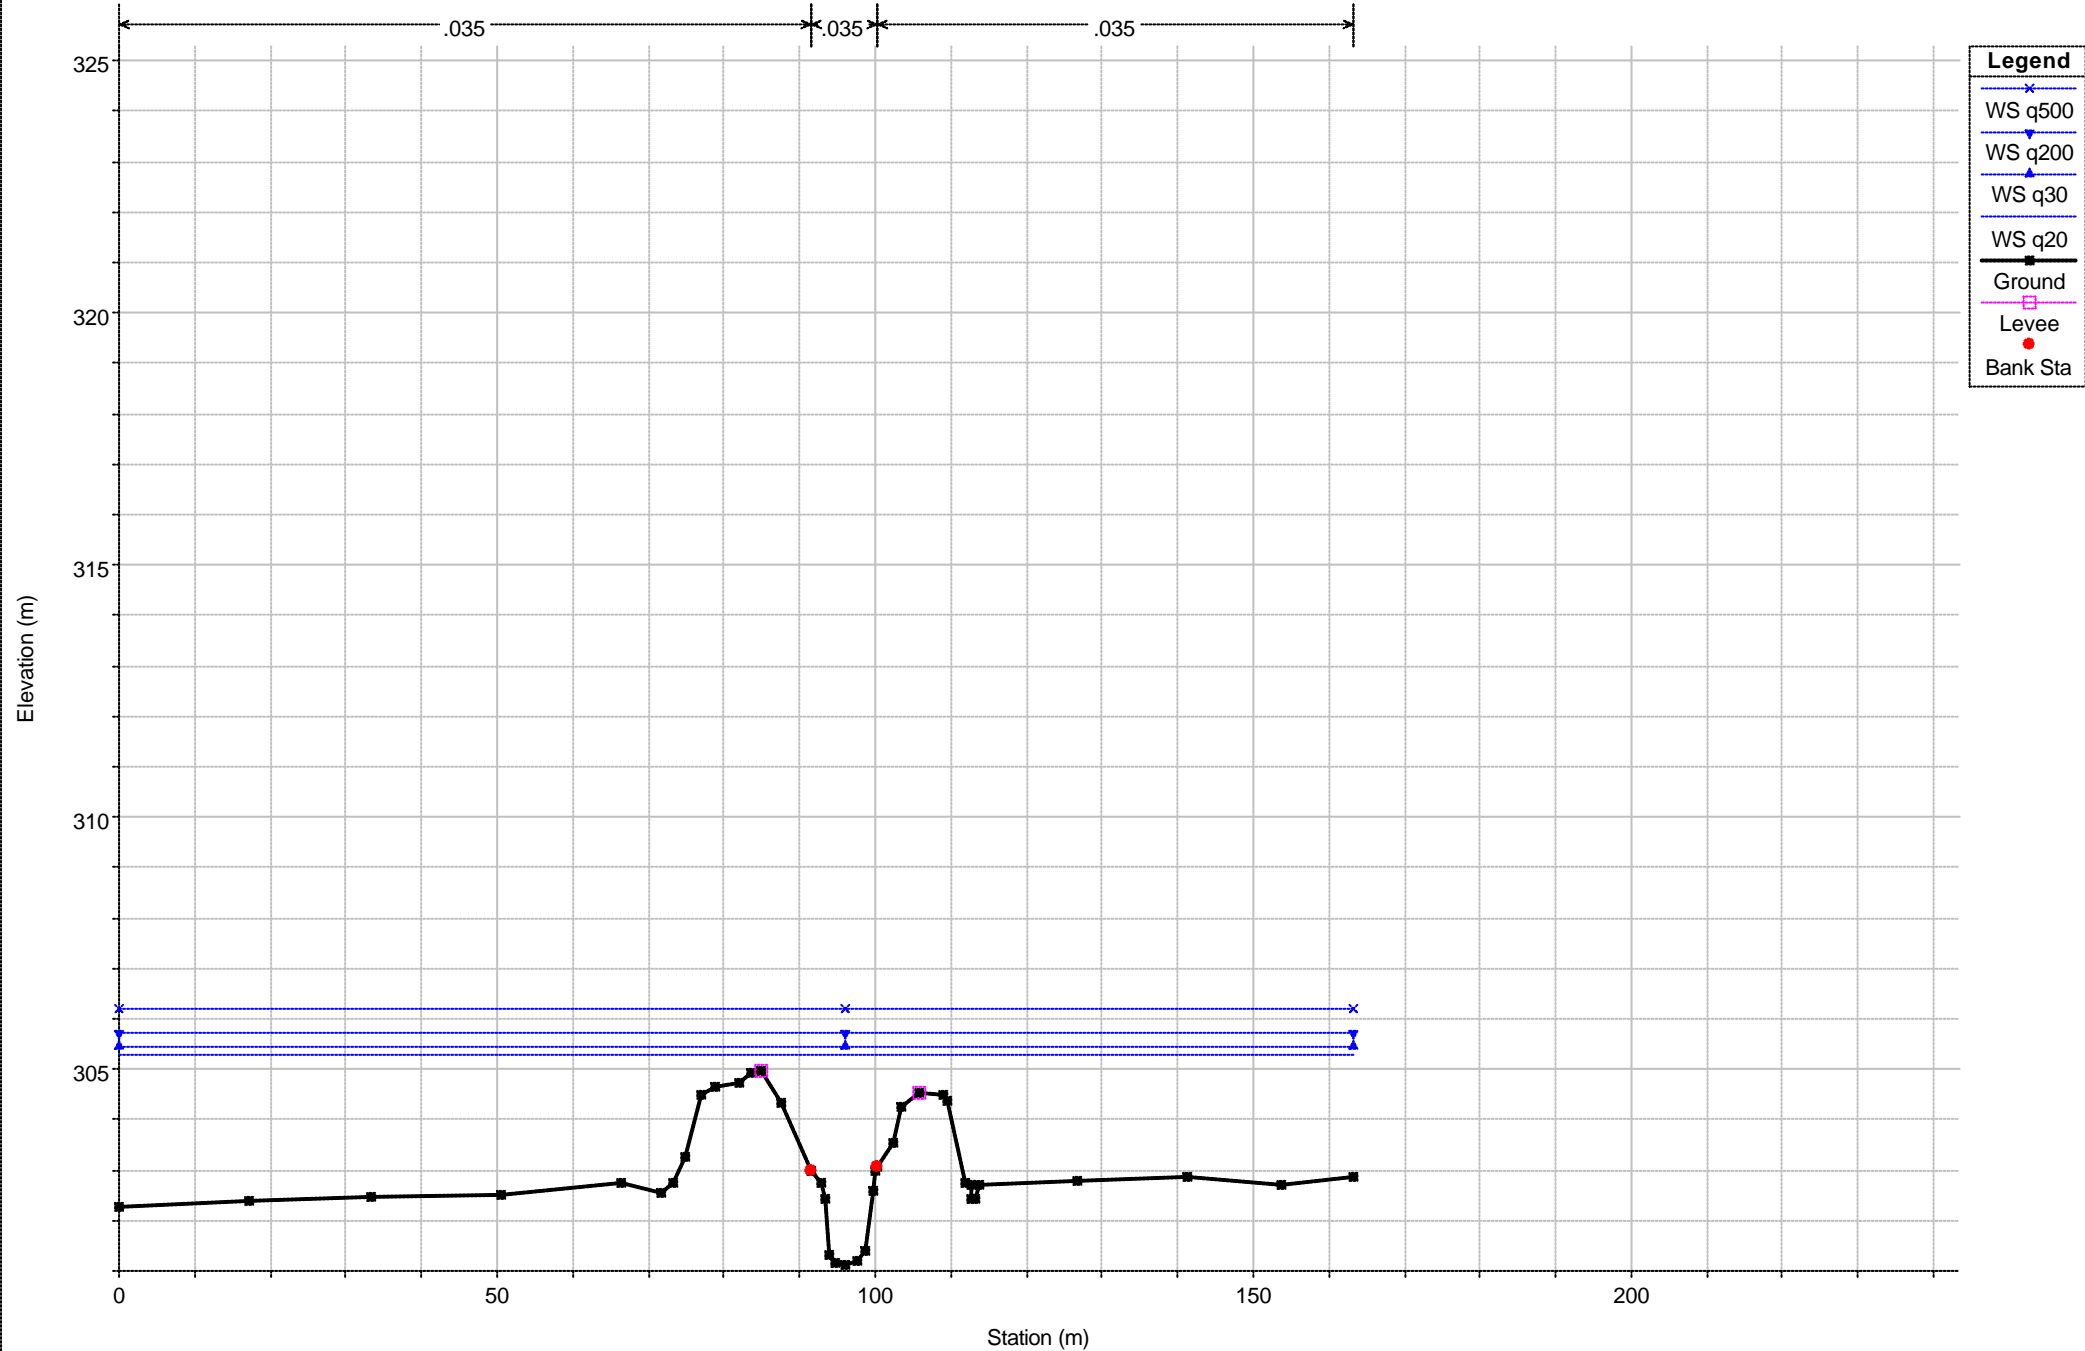

1 cm Horiz. = 10 m 1 cm Vert. = 1.5 m